




01 Typ. Exterior Wall Detail

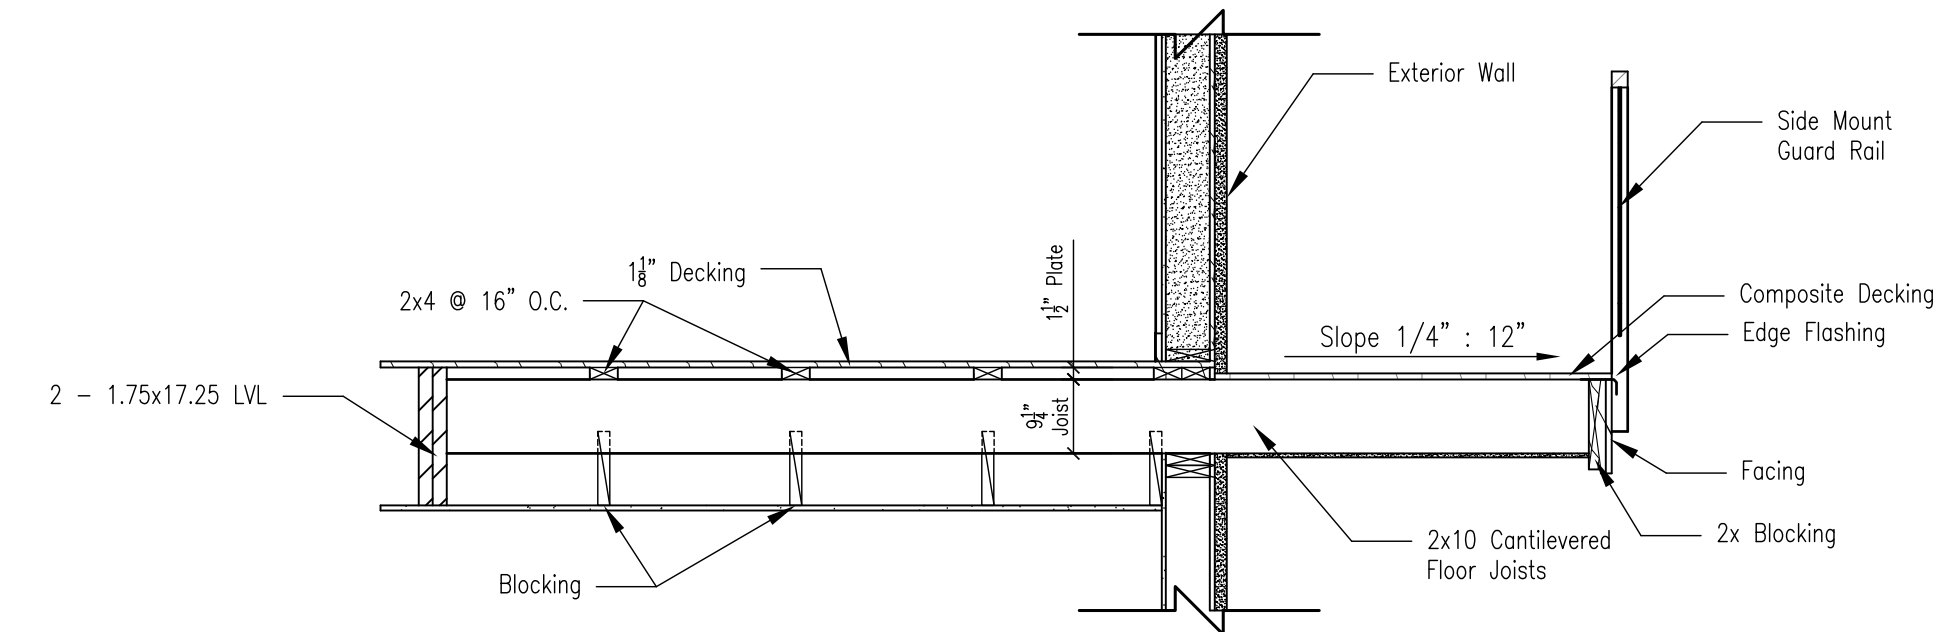


03 Balcony Detail

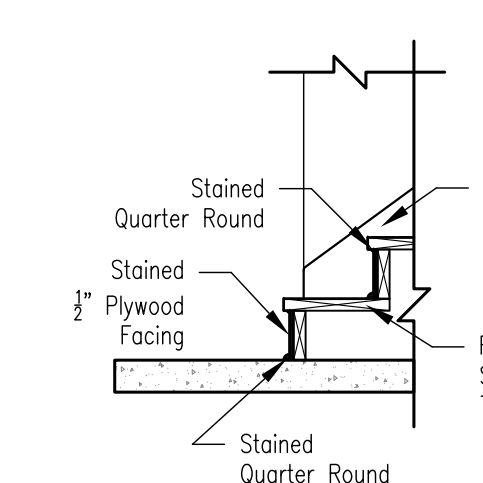


04 Interior Stair Details

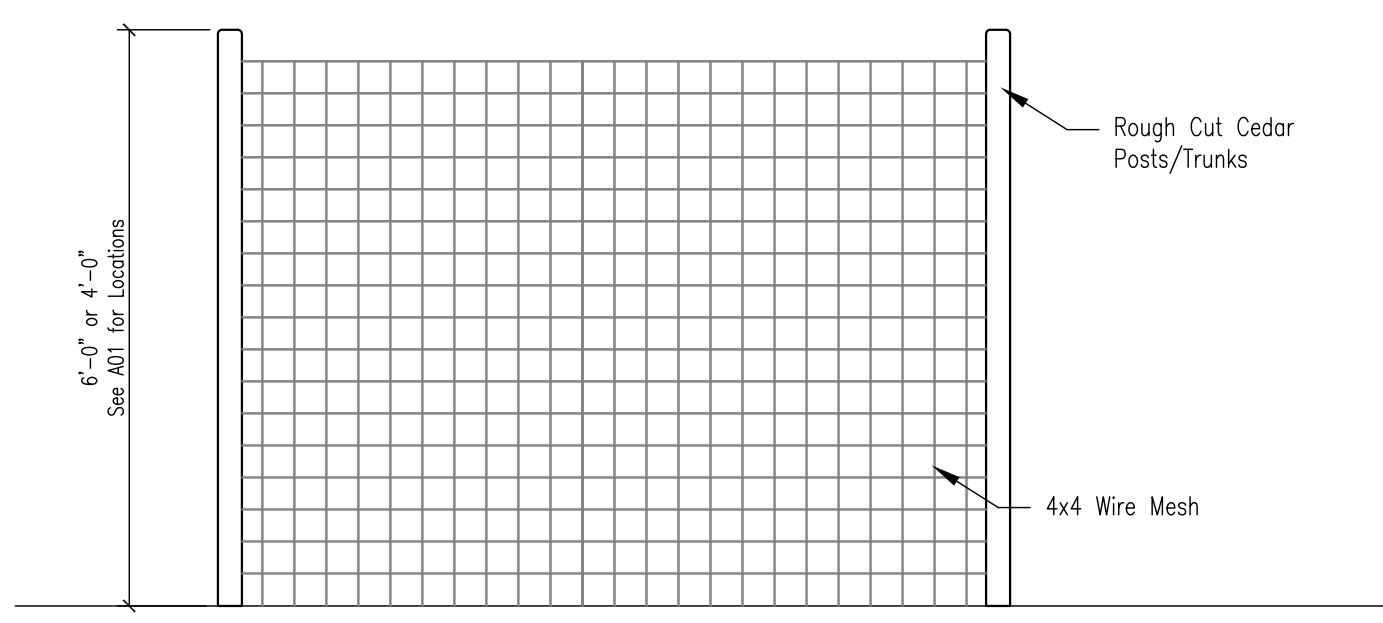


06 Fence Panel Detail

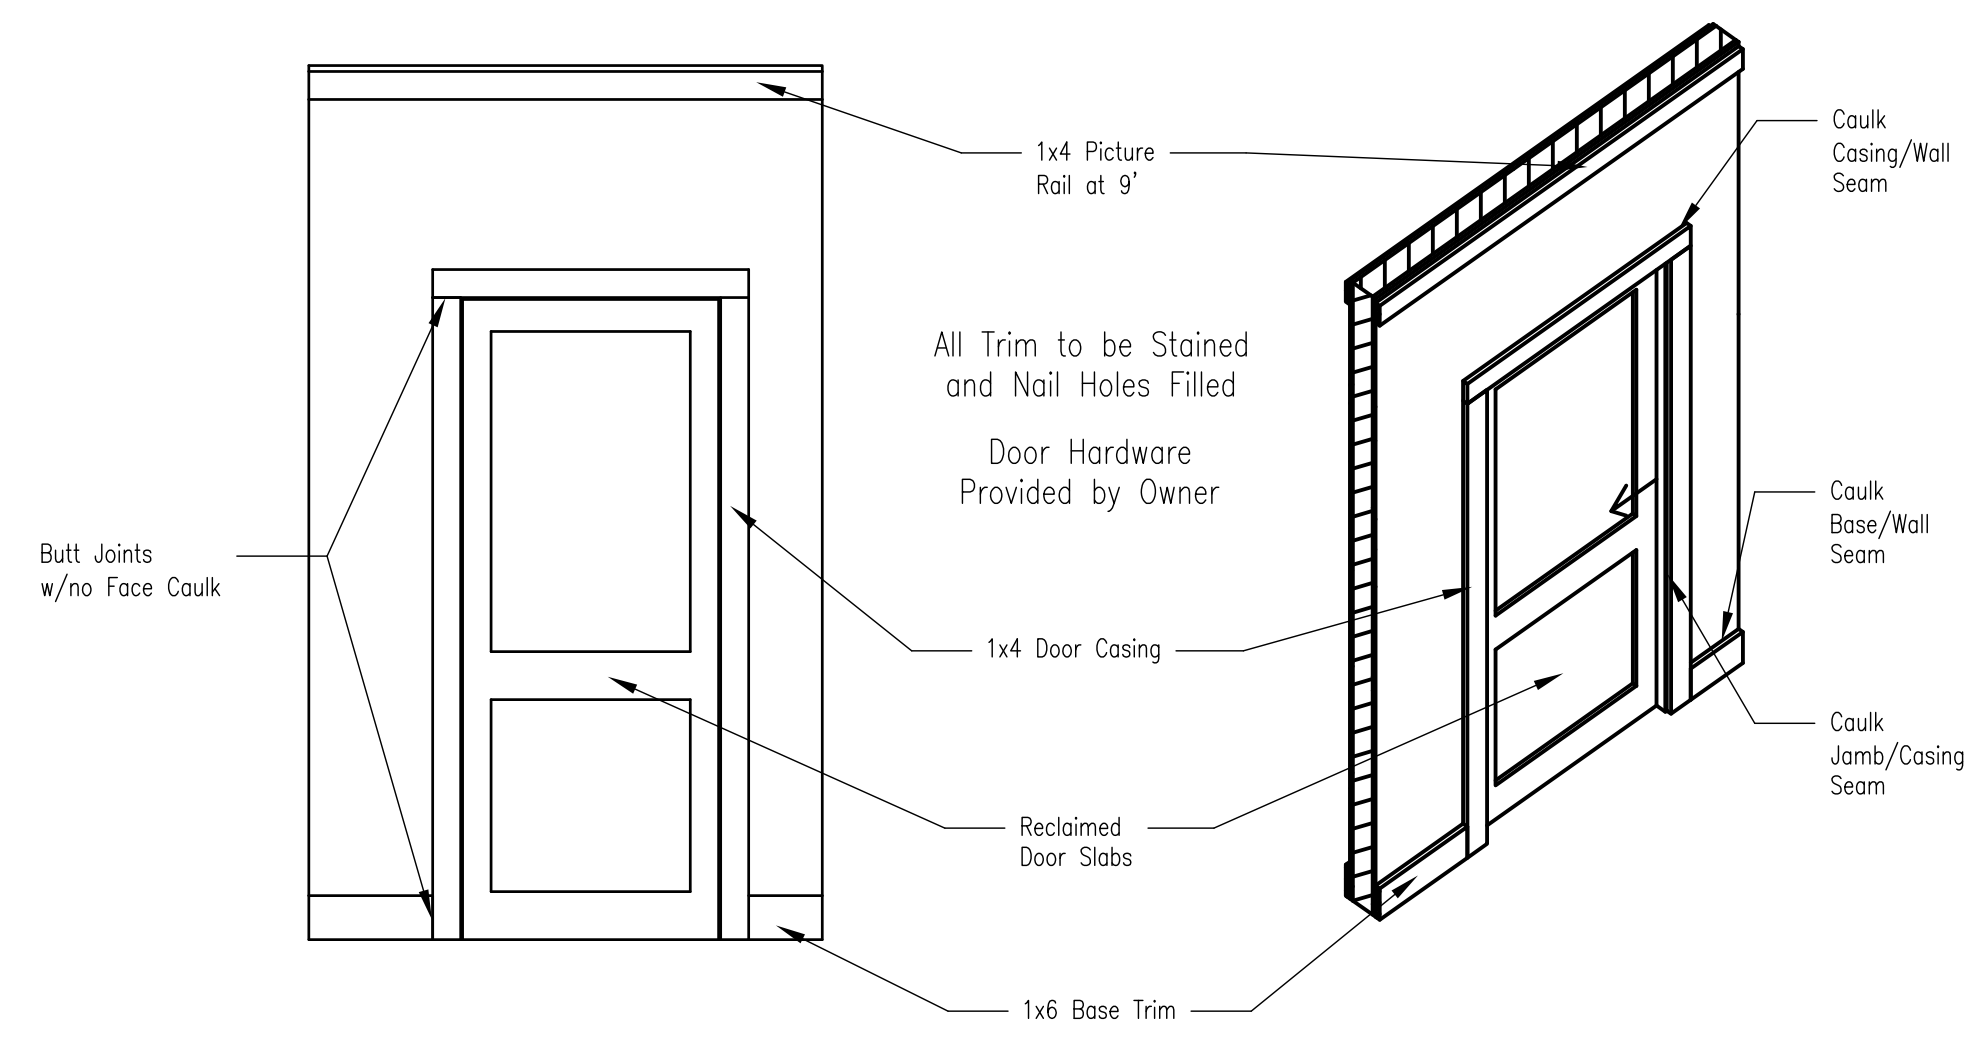


05 Typ. Trim Details

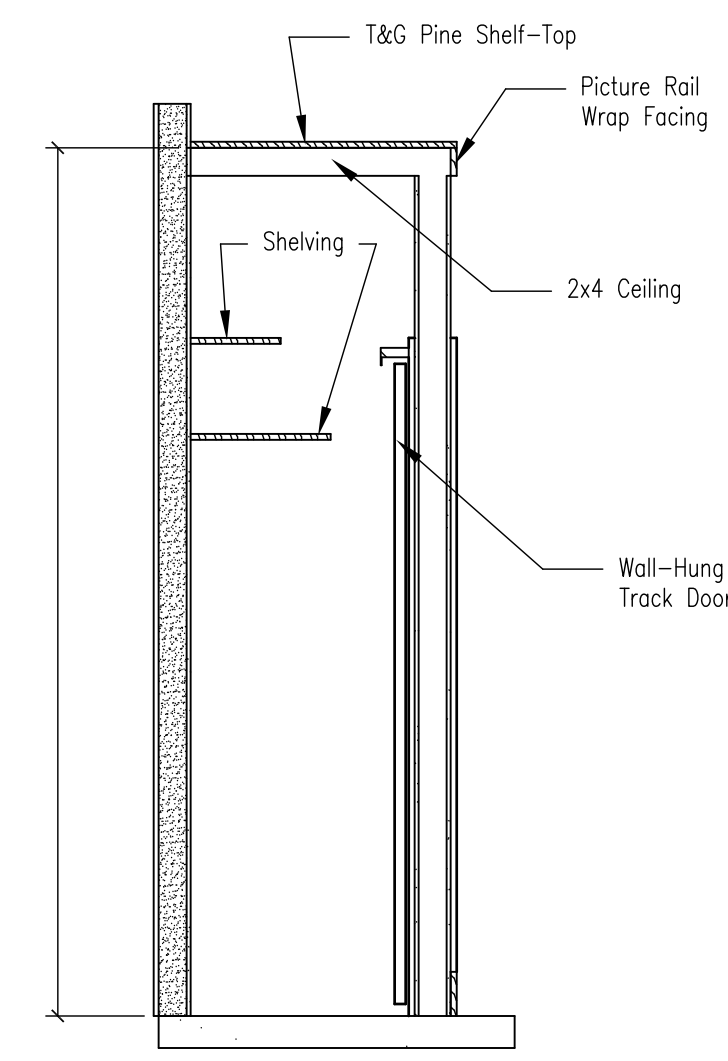

02 Closet Shelf-Top Detail

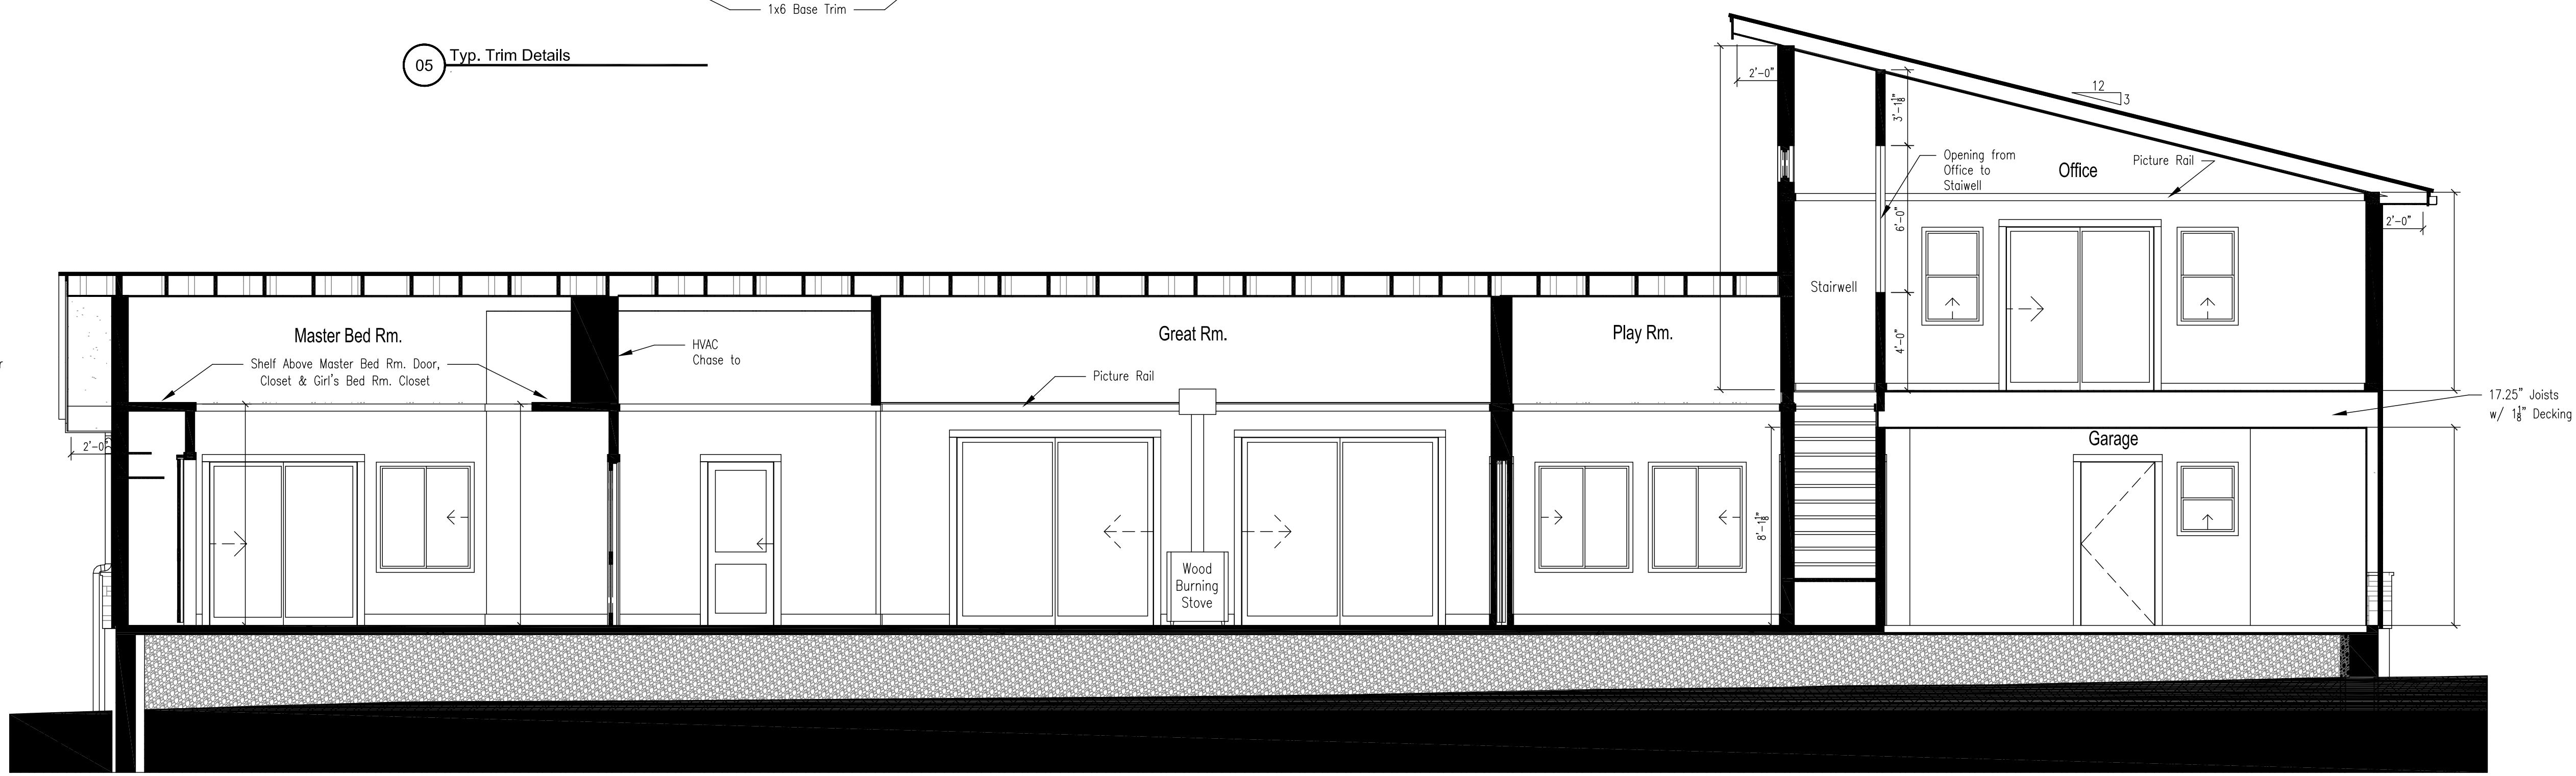

B-B EAST-WEST SECTION

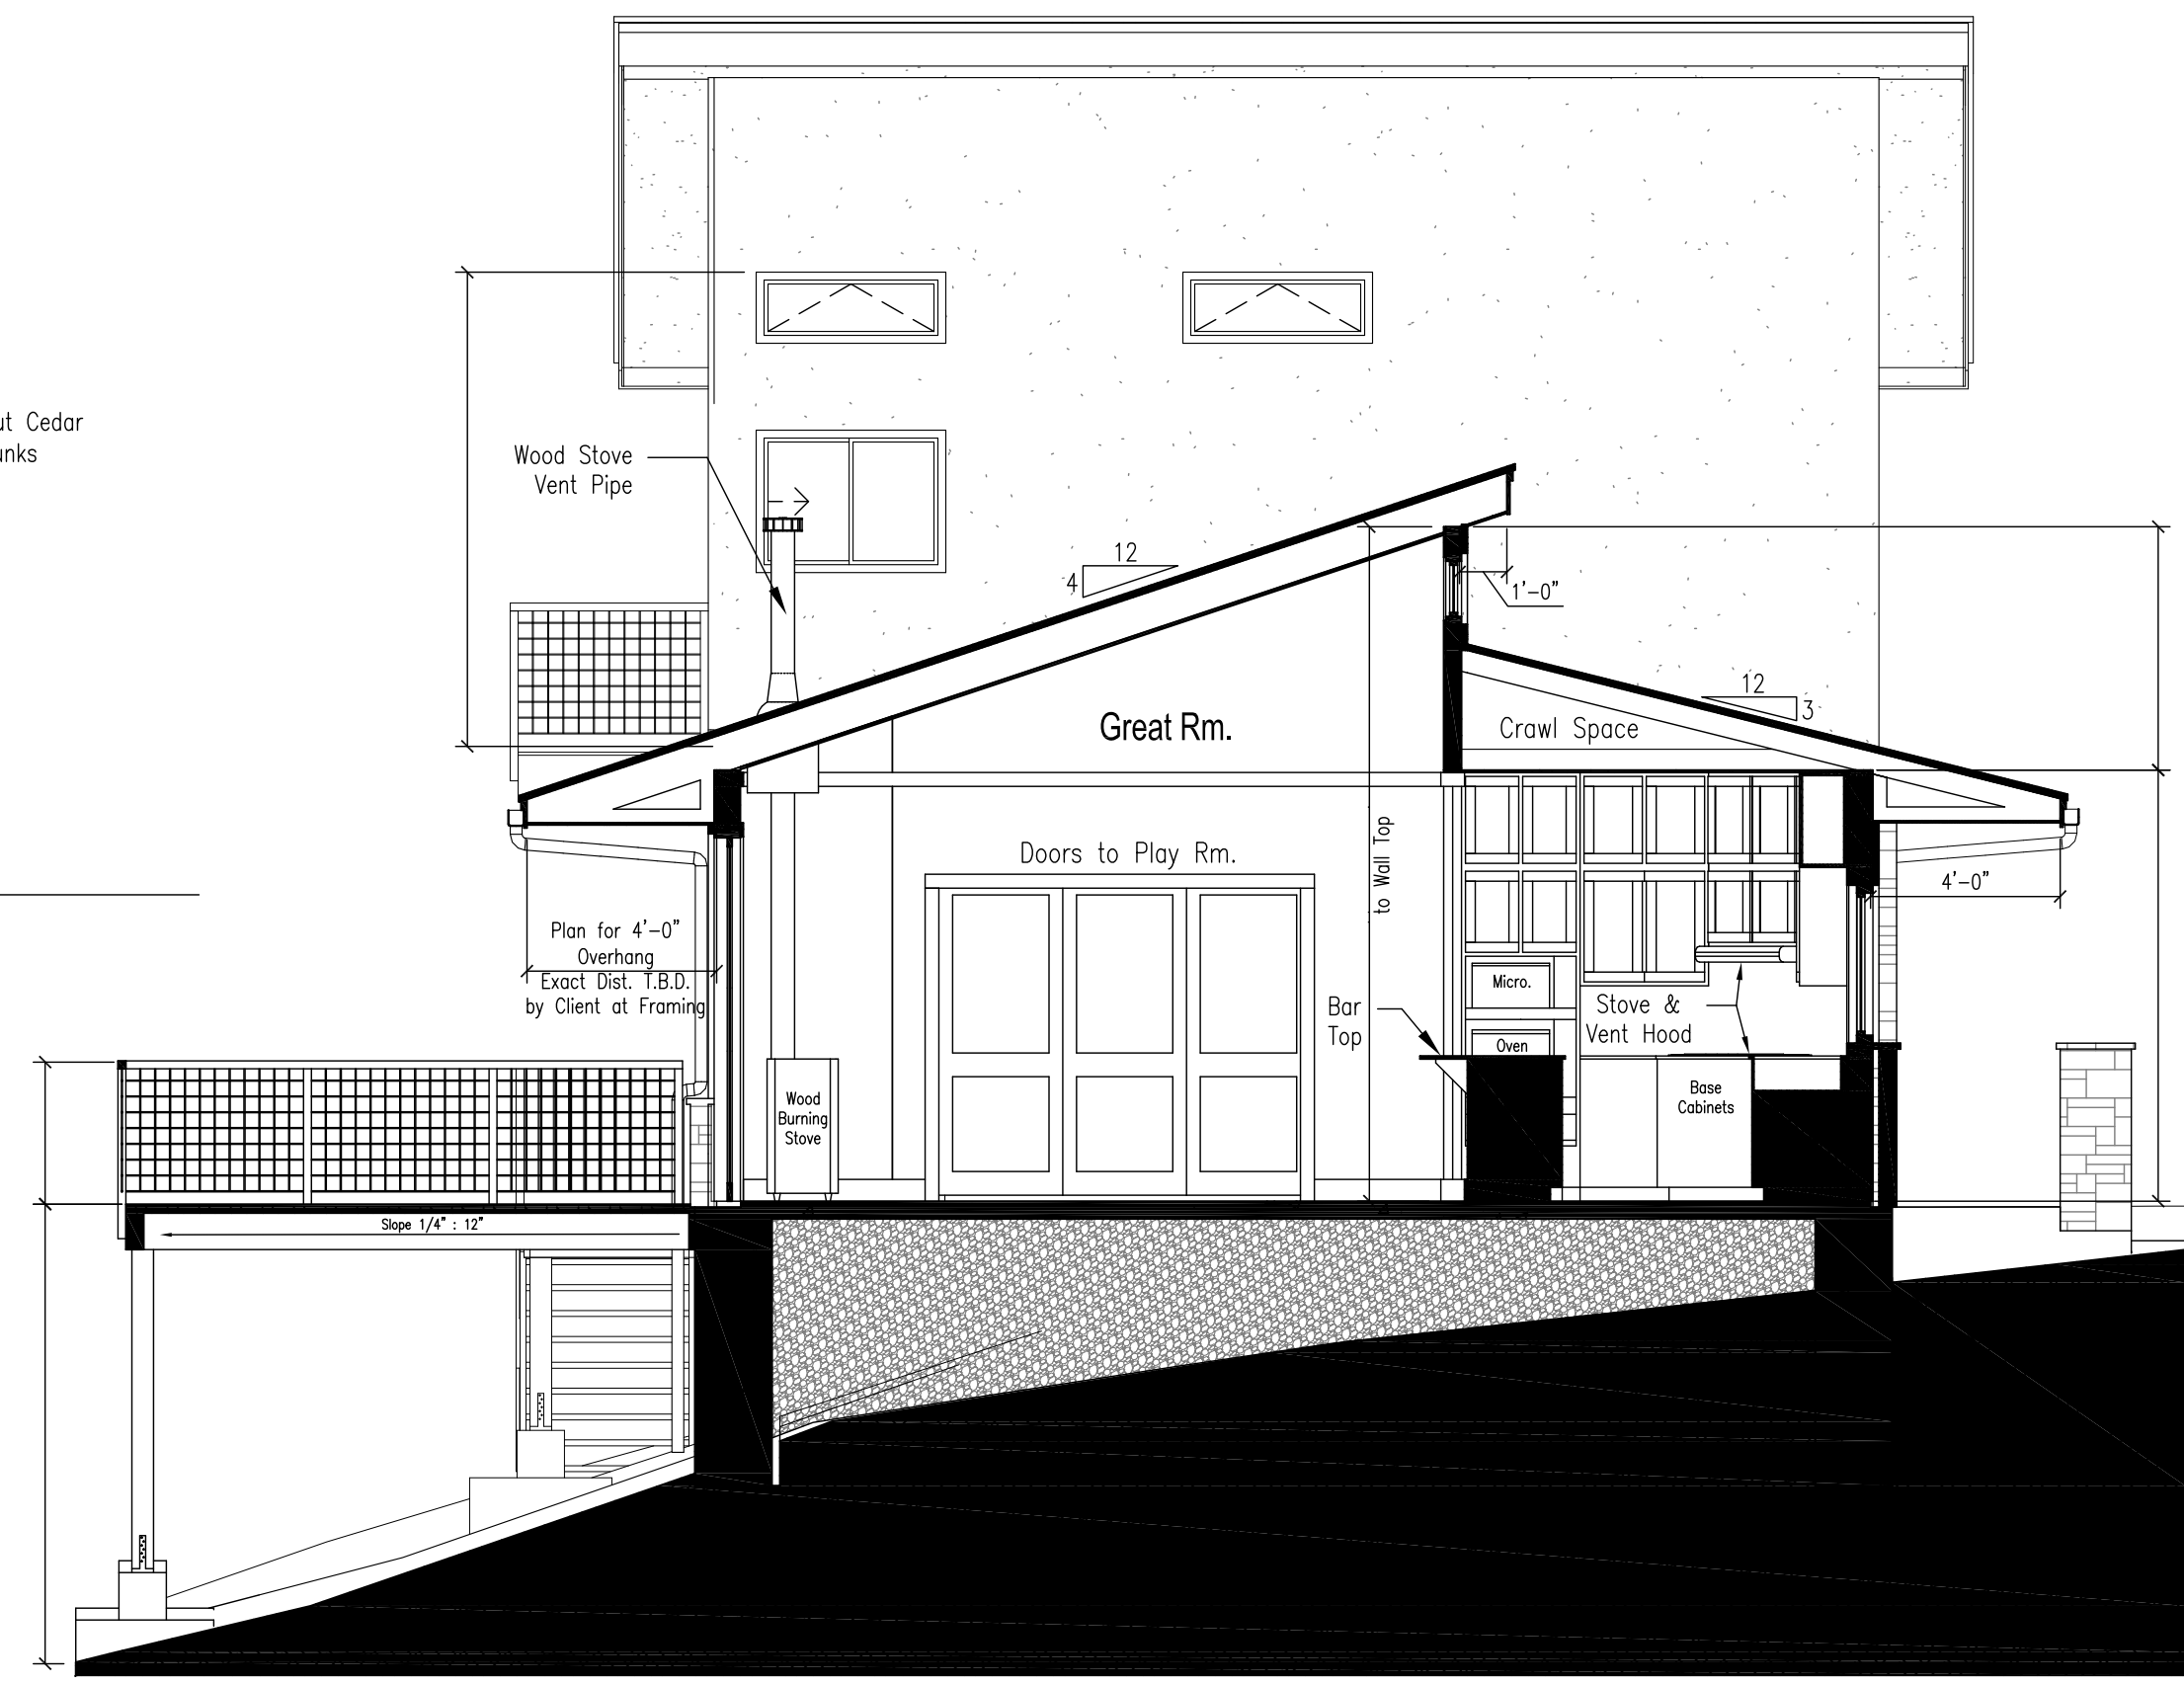

A-A NORTH-SOUTH SECTION